




SIMONIA 


Hull F.E. Rpt No. 53635.

Bochane & Sons. Yard No. 1308.

Amos & Smith Eng No. 772.

ABEILLE N° 8

RECORDS DEPT:
LONDON

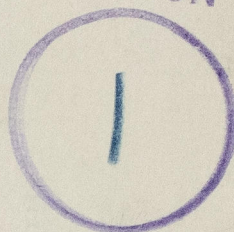

General Arrangement



© 2021

Lloyd's Register
Foundation

012734 012743 0004



W.D. & H.O. WILLS
1857
1858
GENERAL ARRANGEMENT.

SINGLE SCREW STEAM TUGS
105'-0" BP • 26'-6" MLP • 13'-0" MLP
SCALE 1/4" = 1 FT.

YARD Nos

1285




1286

1291

1292

1307

1308

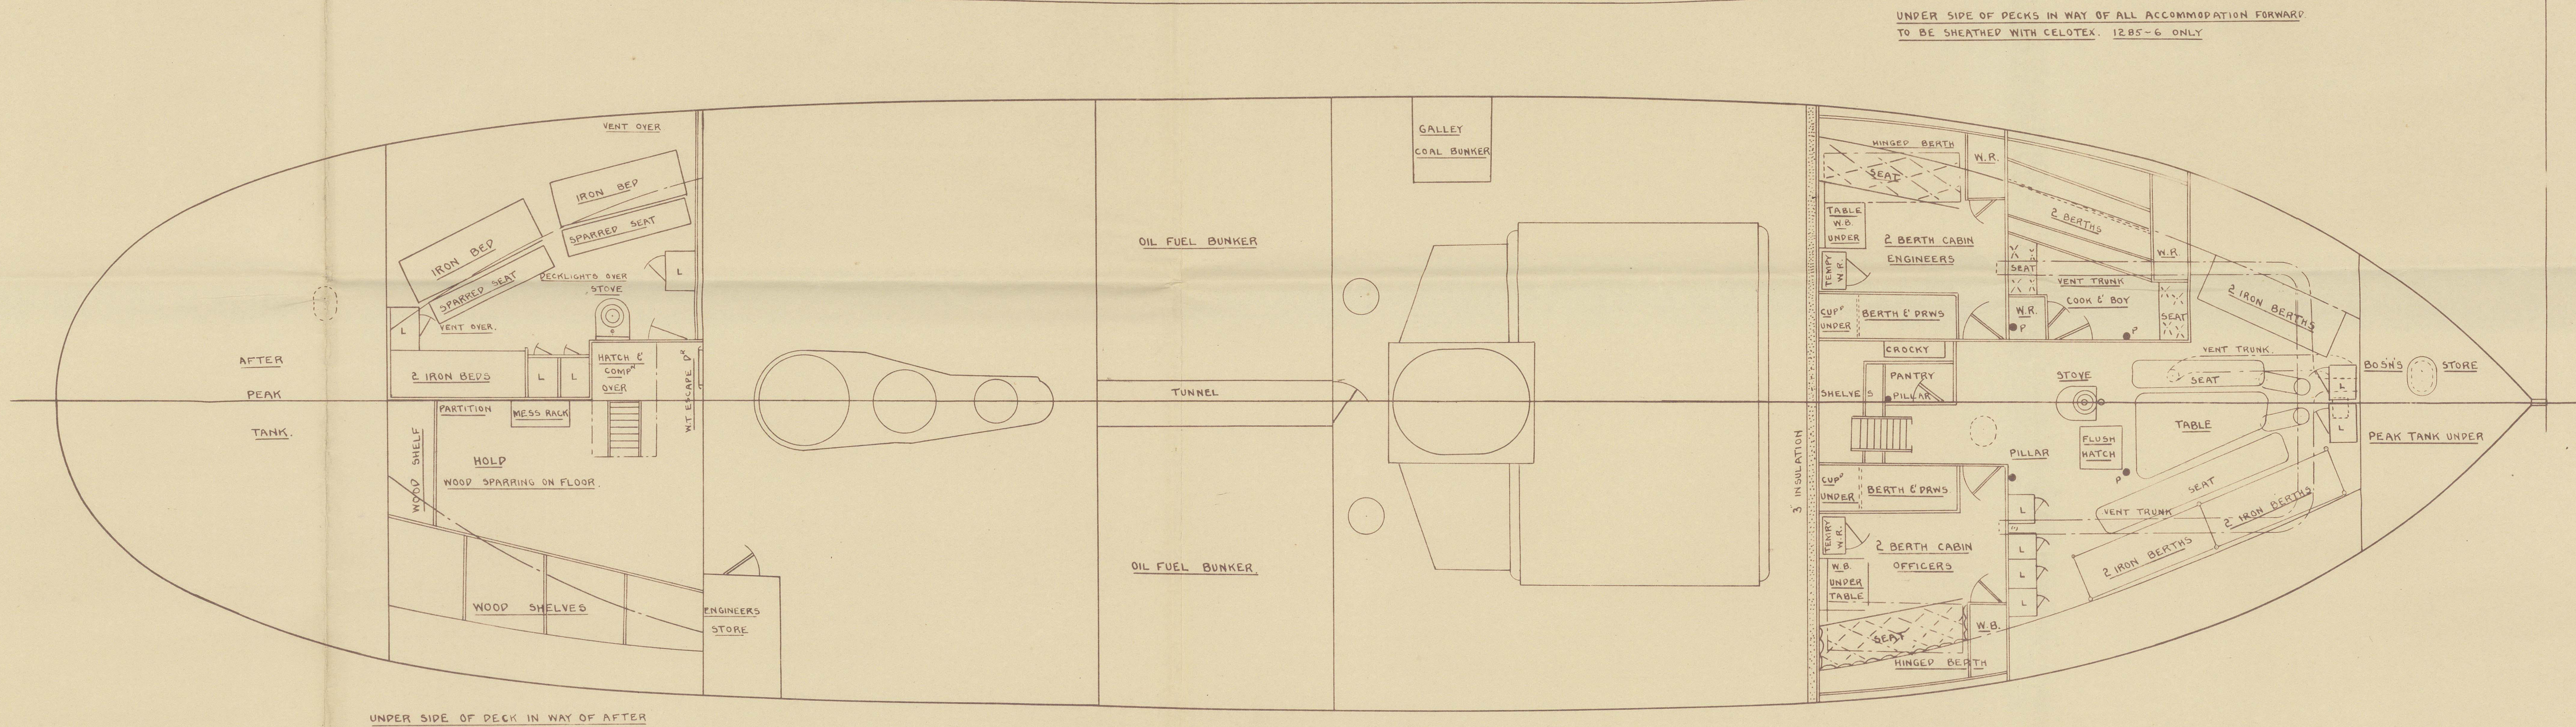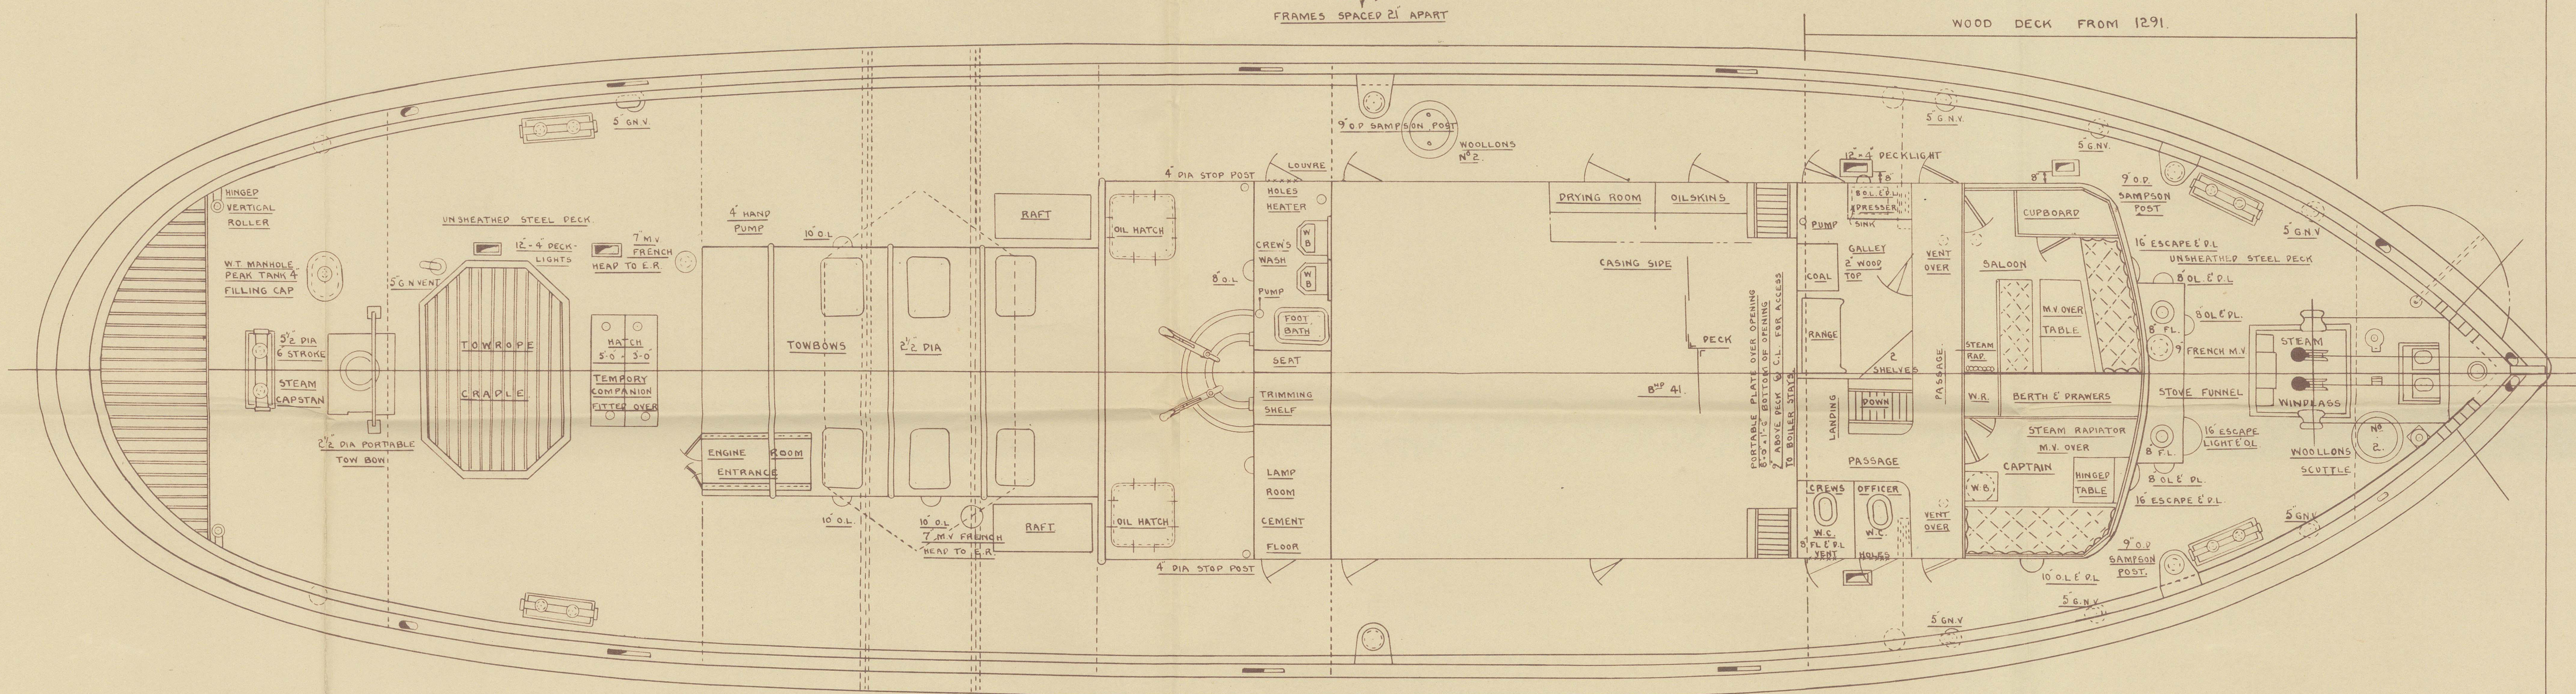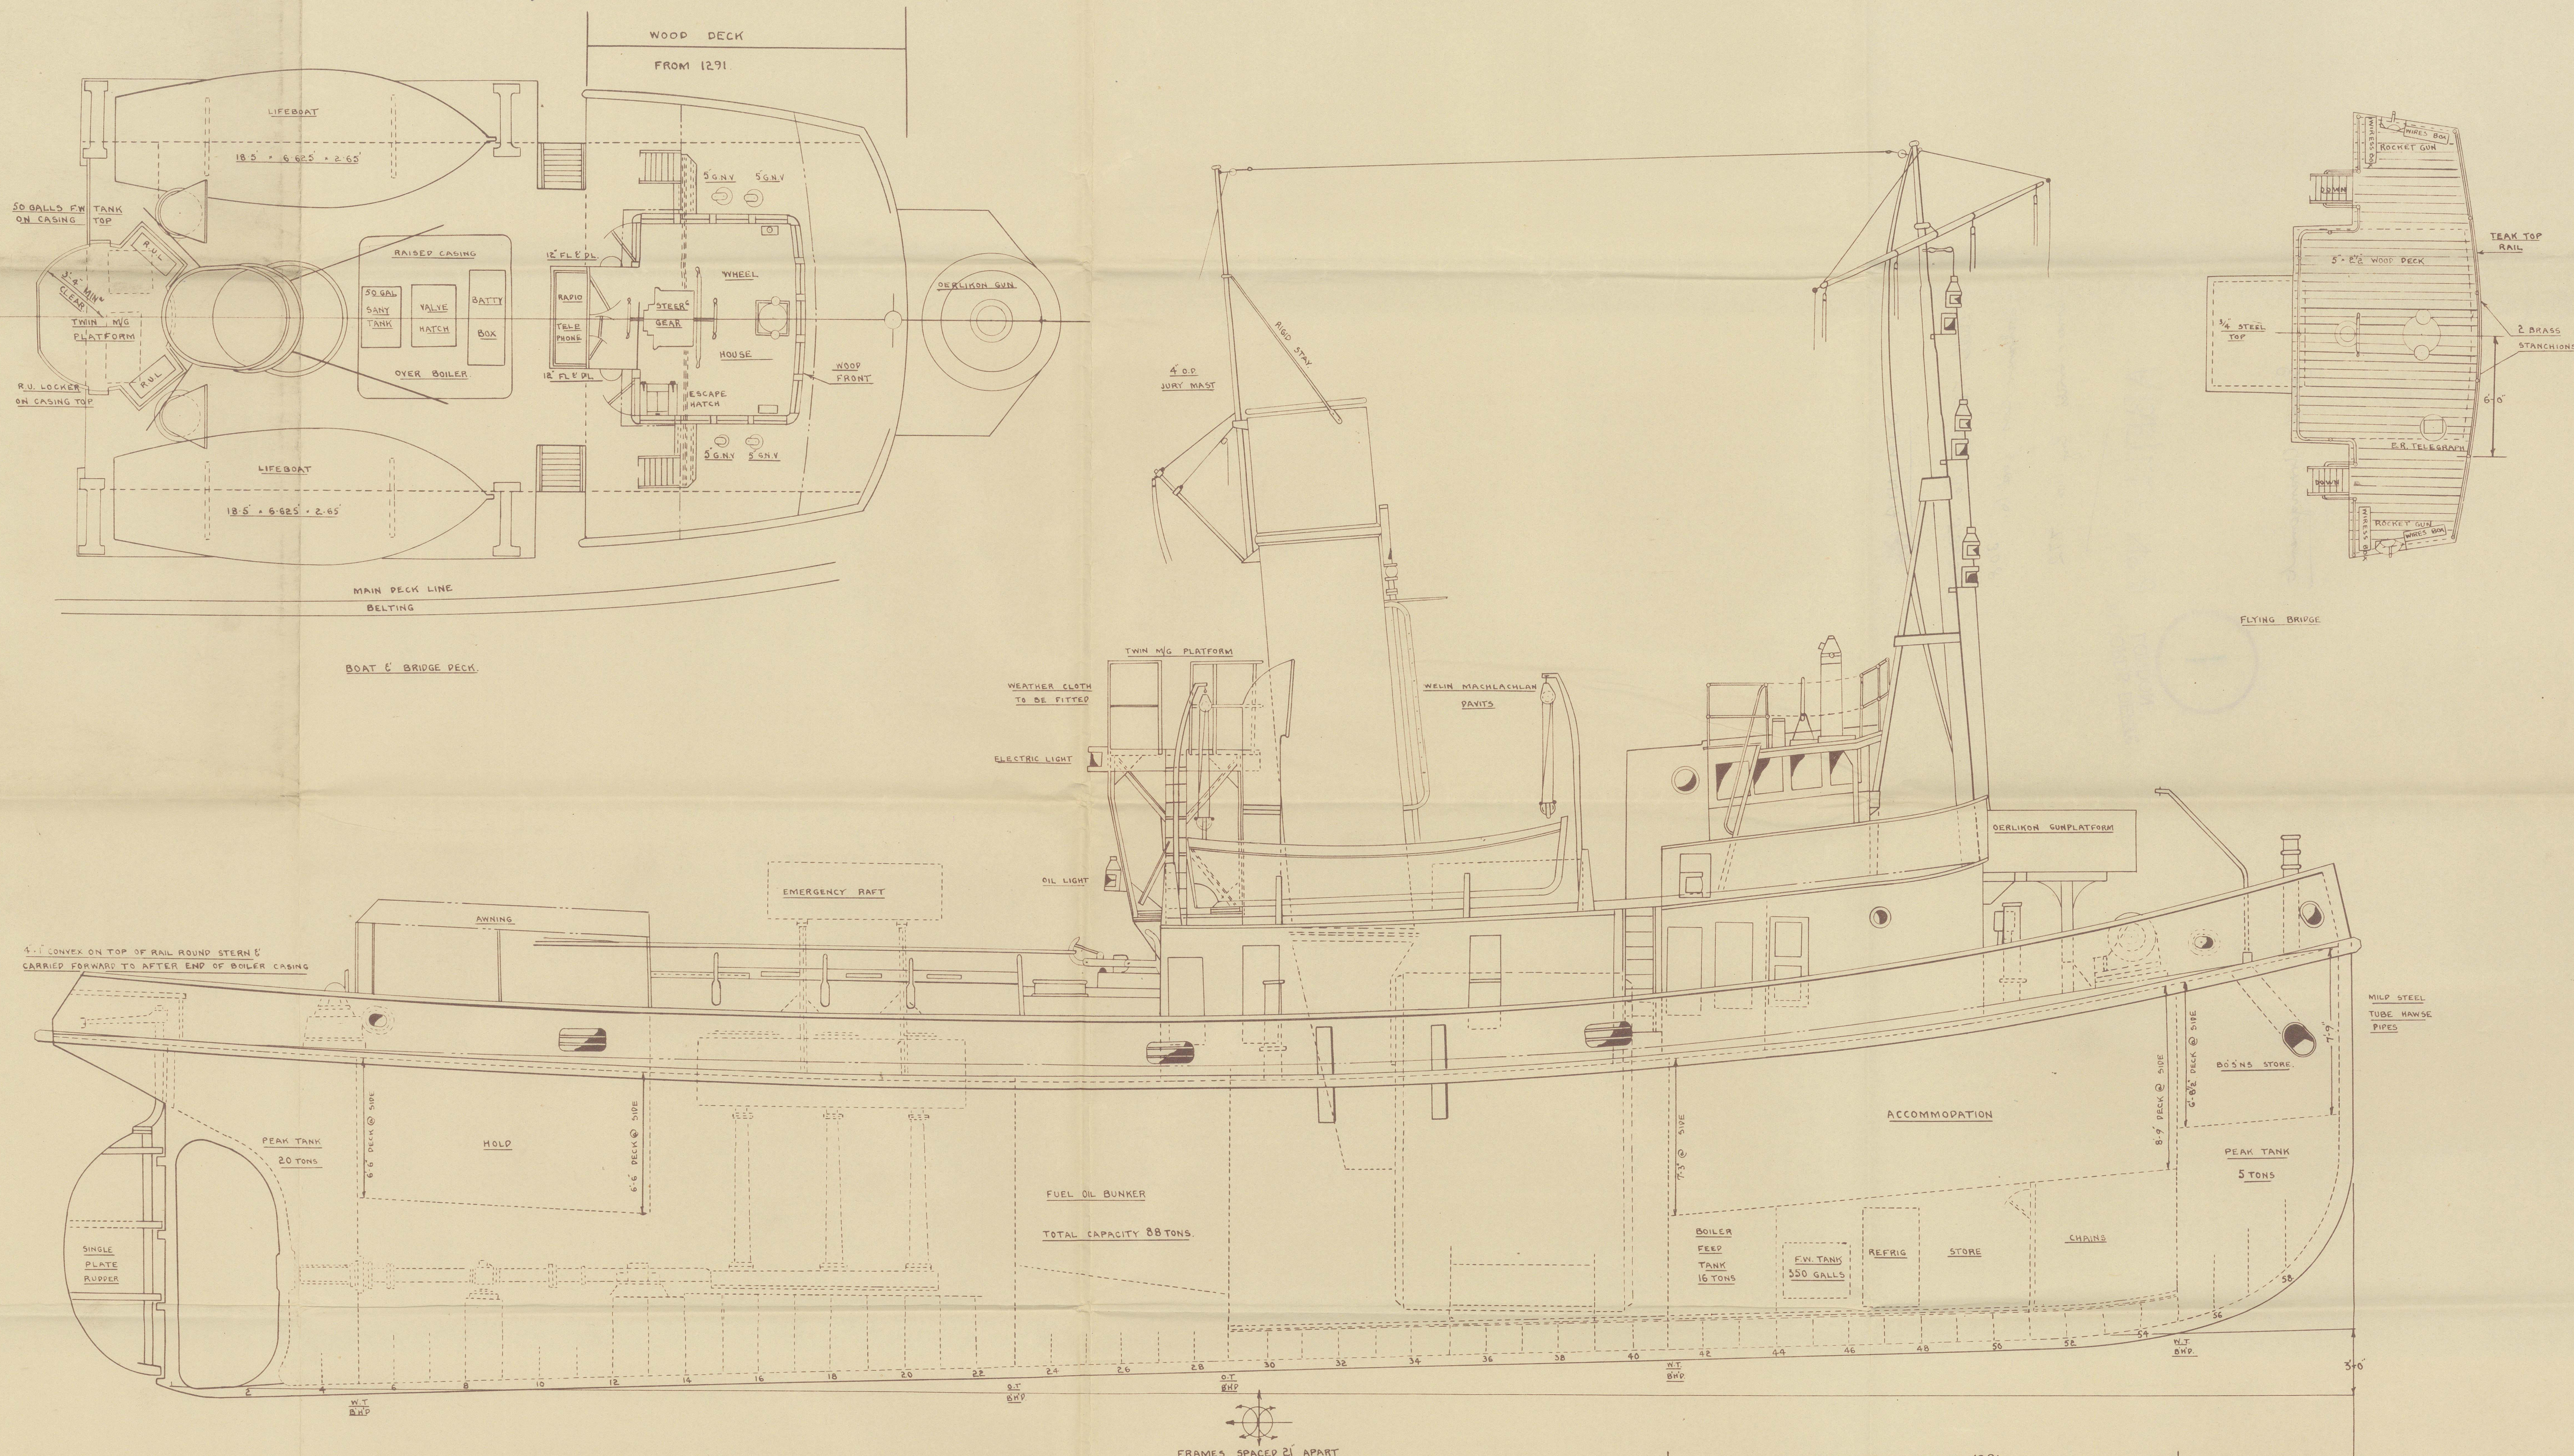

UNDER SIDE OF DECK IN WAY OF AFTER
ACCOMMODATION TO BE LINED WITH PLYWOOD

UNDER SIDE OF DECKS IN WAY OF ALL ACCOMMODATION FORWARD
TO BE SHEATHED WITH CELOTEX 12.85-6 ONLY